


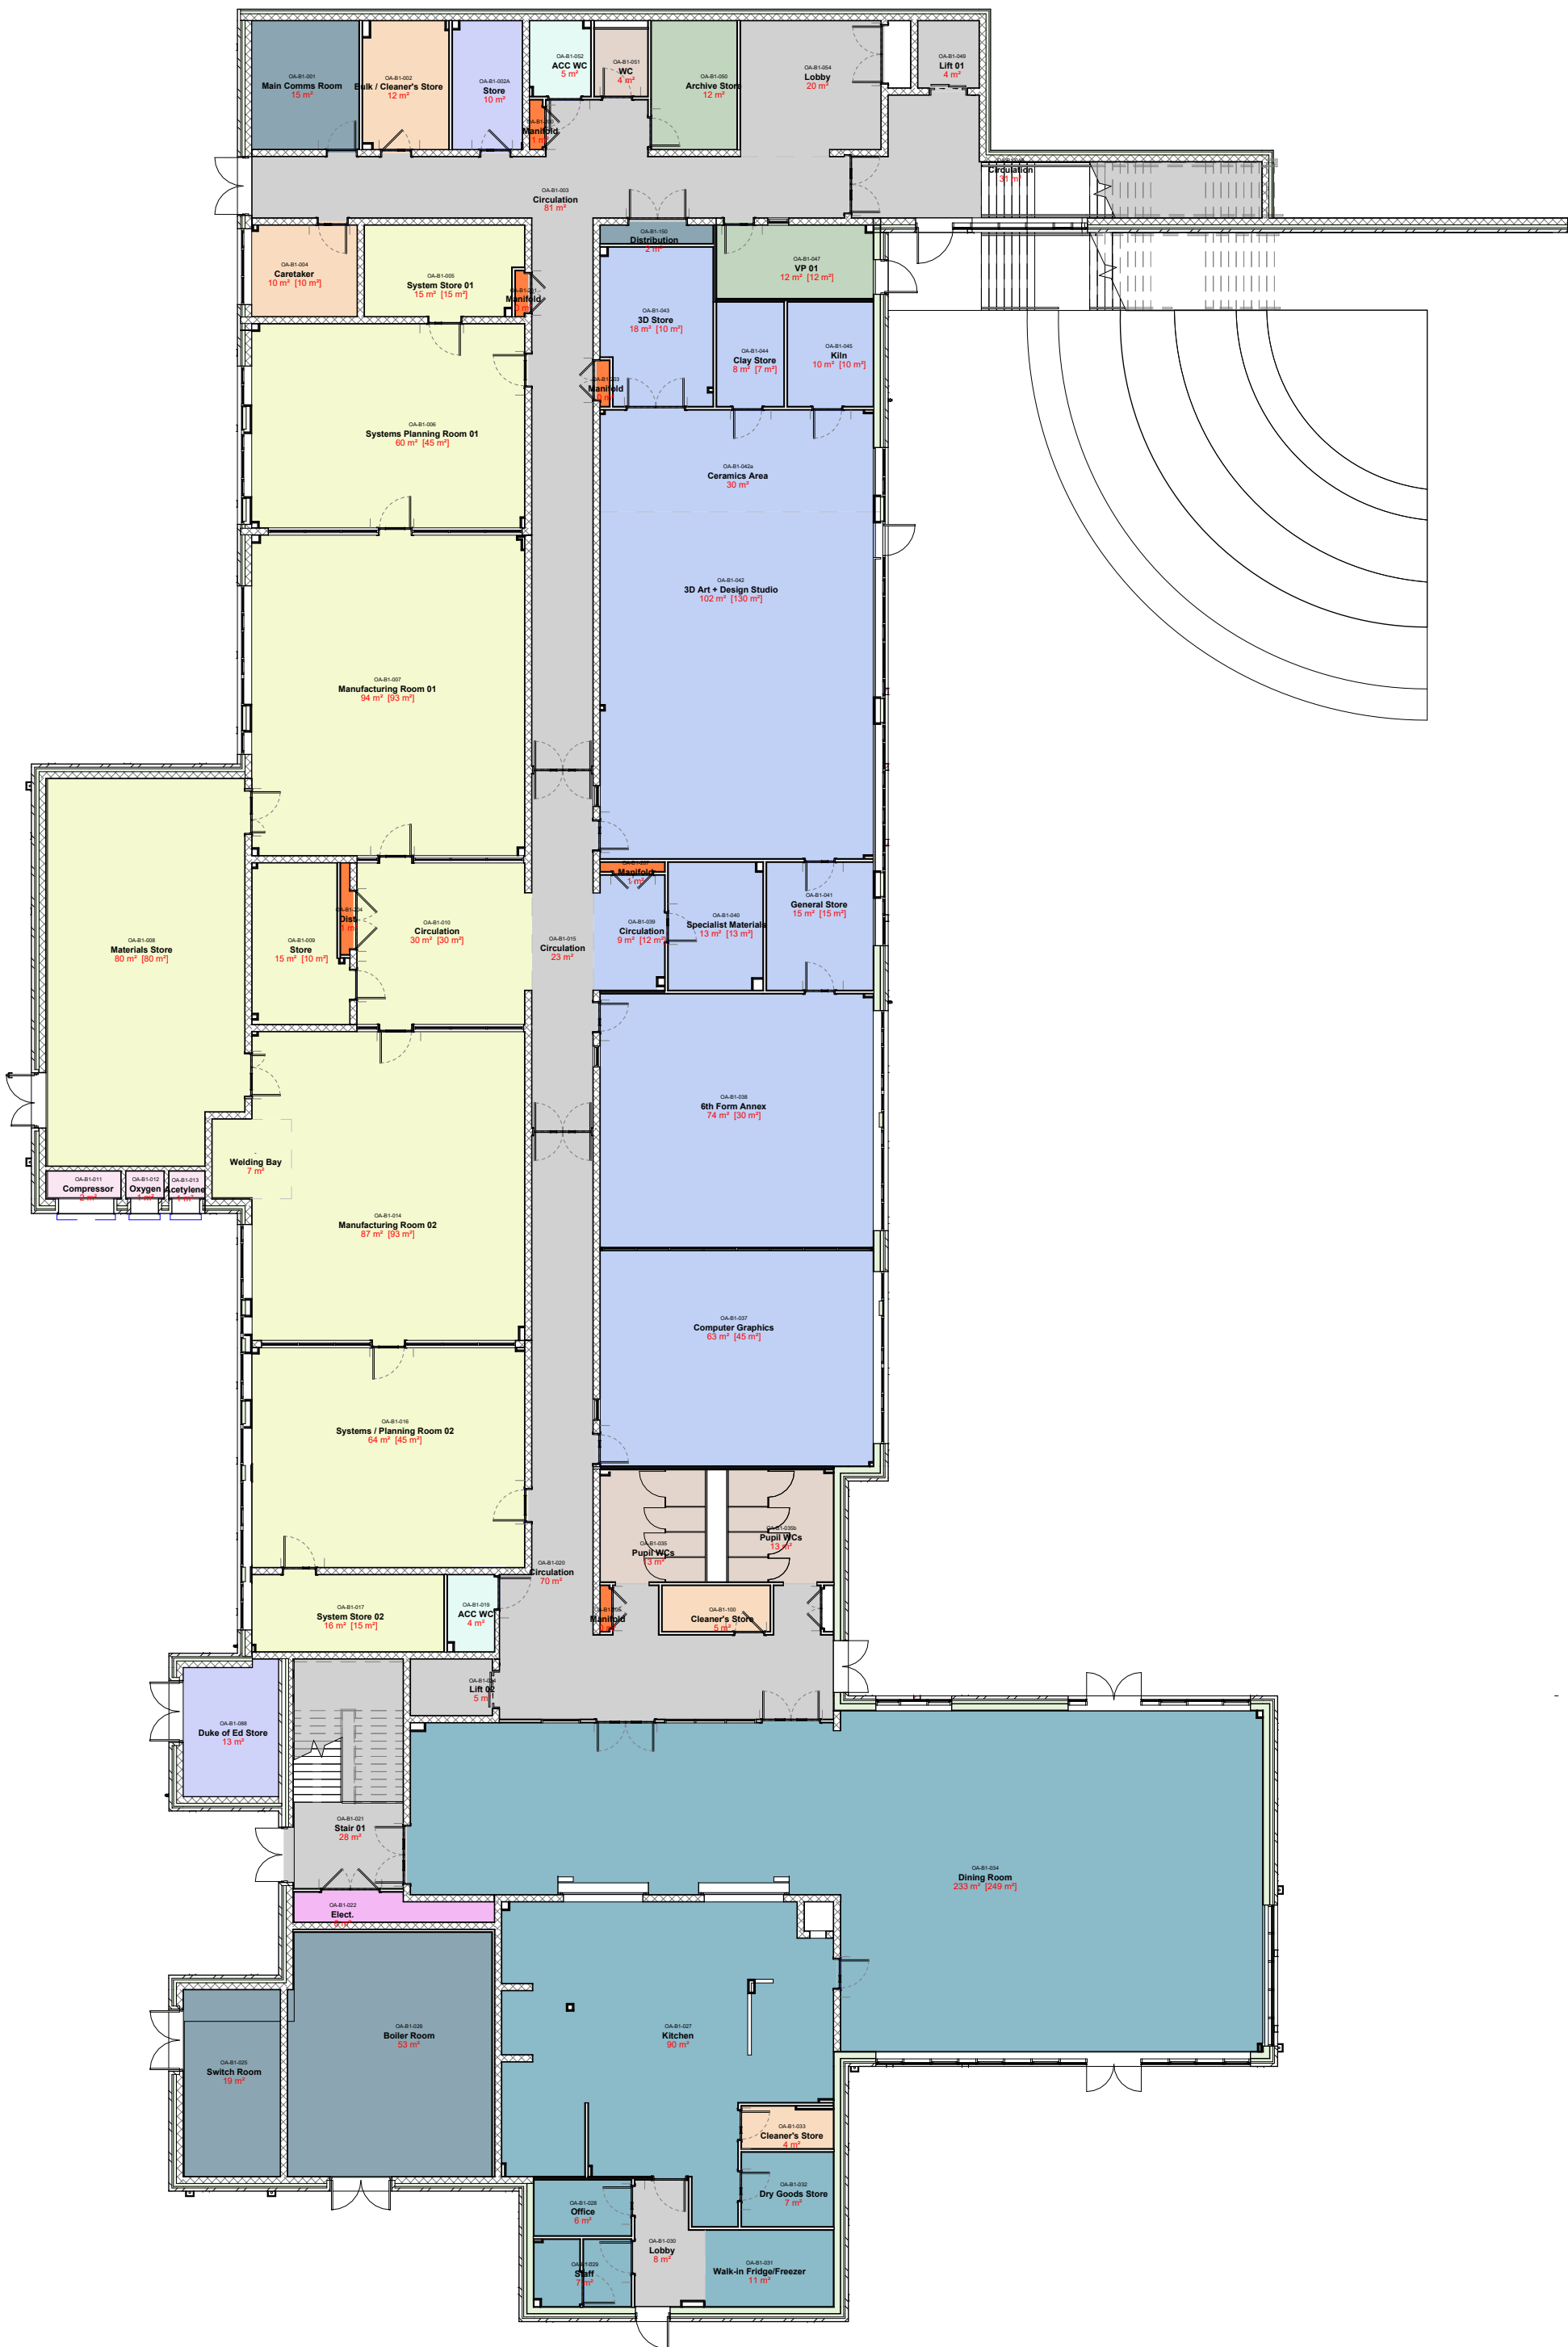

NOTES

Rev.	Date	Description (Purpose of Issue)	CHK
------	------	--------------------------------	-----

Main Contractor:
Woodvale Lowry Joint Venture



Client:
Department of Education



Originator:
Isherwood + Ellis Architects



Address: Isherwood + Ellis 1 Lower Crescent Belfast BT7 1NR	Contact Details: t: +44 (0) 28 9066 3291 e: info@isherwood-ellis.com w: www.isherwood-ellis.com
---	--

Project:
Strule Omagh Academy

Drawing Title:
Level B1 - Presentation

Date of Issue:	Scale @ A1: 1 : 200	DRW: Author	CHK: Checker
Filename: STOA-IEA-ZZ-00-D-A-00003			Revision
Suitability:			Suitability

Project	Originator	Revised	Level	Form	Discipline	Number
STOA-IEA-ZZ-00-D-A-00003						