


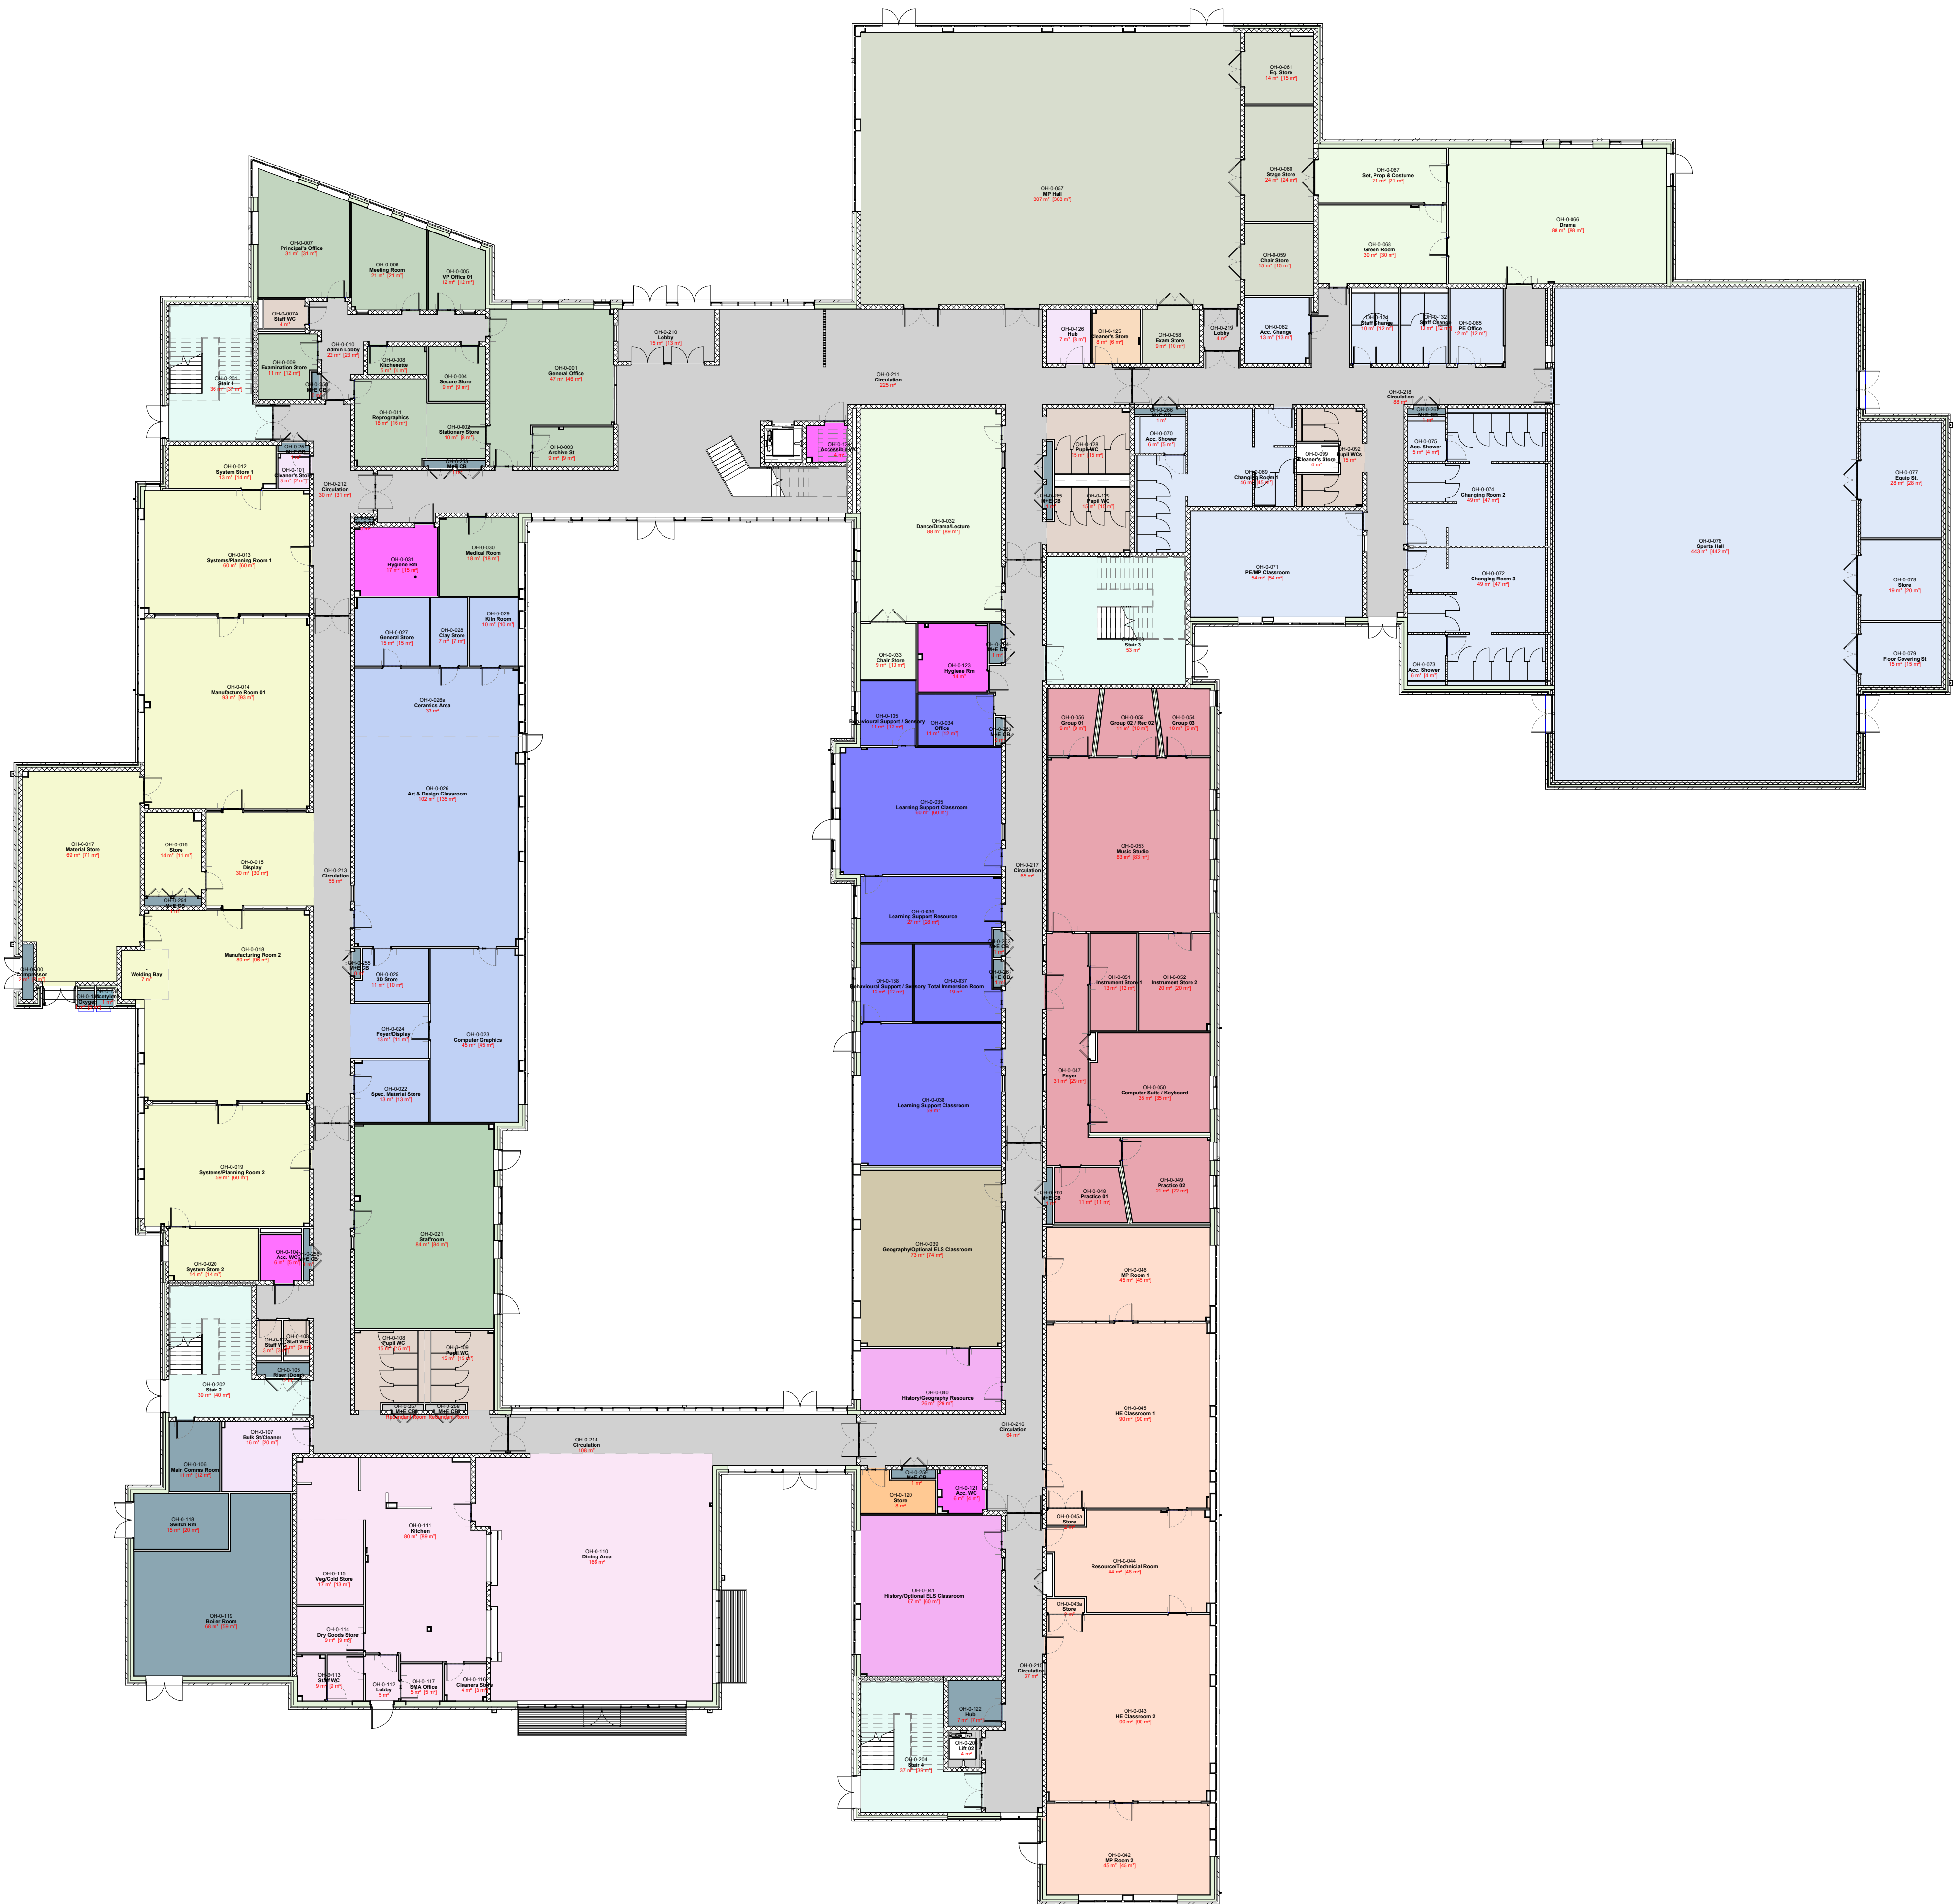

NOTES

Rev	Date	Description (Purpose of Issue)	CHK
-----	------	--------------------------------	-----

Main Contractor:
Woodvale Lowry Joint Venture



Client:
Department of Education



Originator:
Isherwood + Ellis Architects



Address:
Isherwood + Ellis
1 Lower Crescent
Belfast
BT7 1NR

Contact Details:
t: +44 (0) 28 9066 3291
e: info@isherwood-ellis.com
w: www.isherwood-ellis.com

Project:
Strule Omagh High School

Drawing Title:
Level 00 - Presentation

Date of Issue:	Scale @ A1: 1 : 200	DRW: Author	CHK: Checker
----------------	------------------------	----------------	-----------------

Filename: STOH-IEA-ZZ-00-D-A-00001	Revision
---------------------------------------	----------

Suitability	Suitability
-------------	-------------

Project	Originator	Scale	Level	Form	Discipline	Number
STOH-IEA-ZZ-00-D-A-00001						